

218 EVANS RD. LUGOFF, SC

±97,776 SF

FOR LEASE

INDUSTRIAL
BUILDING

±97,776 SF
AVAILABLE



SOUTHEAST
INDUSTRIAL PROPERTIES

LEASE RATE:

\$4.50 PSF NNN

[VIEW LISTING](#)

southeastindustrialproperties.com

PROPERTY HIGHLIGHTS

- Building area: ±197,632 SF total
±97,776 SF available for lease
±1,320 SF office
- Site: ±24.23 Acres
- Clear height: 20'
- Dimensions: 243' x 805'
- Security: Fully fenced site
- Lighting: T8 Fluorescent
- Loading docks:
 - 8 dock-high doors
 - 4 rail doors
- Water: City of Lugoff
- Roof: Warehouse: TPO Membrane
Office: Built up ballast roof
- Fire Protection: Dry system

Colliers

CHUCK SALLEY, SIOR
Managing Director
+1 803 401 4266
chuck.salley@colliers.com

THOMAS BEARD, SIOR
Vice President
+1 803 401 4247
thomas.beard@colliers.com

JOHN PEEBLES, SIOR
Vice President
+1 803 401 4226
john.peebles@colliers.com



THE AREA

Lugoff, South Carolina offers a strategic locale for industrial users seeking growth and efficiency. Situated along Interstate 20, a major transportation artery connecting Atlanta and Columbia, Lugoff enjoys easy access to key markets across the southeastern United States.


DISTANCE

Interstate 20	±1.5 miles
City of Camden	±6.3 miles
Interstate 77	±17.7 miles
Columbia Metropolitan Airport	±38.1 miles
Charlotte Douglas International Airport	±88.6 miles
Port of Charleston	±121 miles

PROPERTY FEATURES



LOT SIZE
±24.23 acres

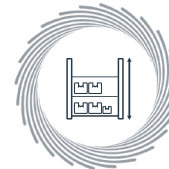

CLEAR HEIGHT
20' throughout



SPRINKLERS
100% dry system



LIGHTING
T-8
fluorescent



DOCKS
8 dock-high doors
4 rail doors



SPACES
±1,320 SF office



 **INVISTA™**

 **Jayco**

 **84 LUMBER**

 **PROPAC**
PROTECTIVE PACKAGING, INC.



 **DANA**

 **Knight's**
COMPANIES

601

 **CONNER**
INDUSTRIES

 **CHEP**

INTERSTATE
20

 **MANGOR**

 **ROY'S**
WOOD PRODUCTS

 **Carolina Covers**

 **Crawford**
SPRINKLER CO.
OF RALEIGH, INC.


EXIT 92

 **STU**


Distribution Center




POTENTIAL RAIL ACCESS

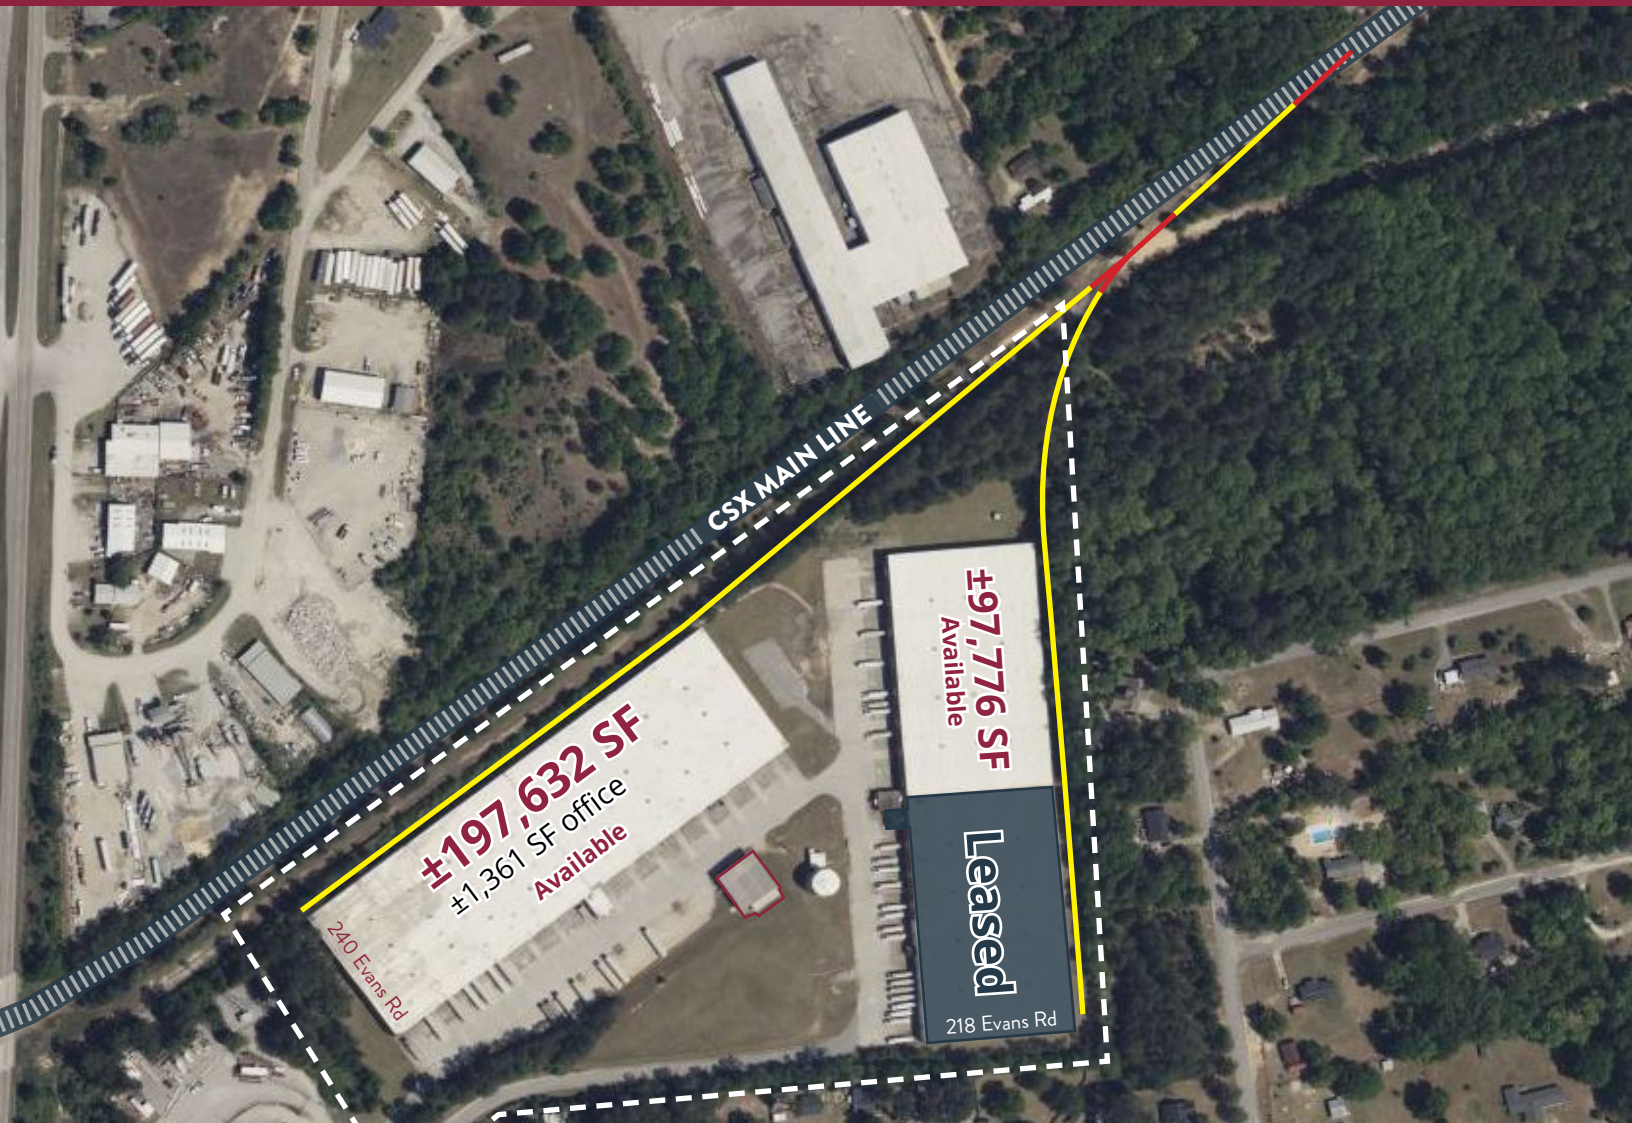

[VIEW LISTING](#)

southeastindustrialproperties.com

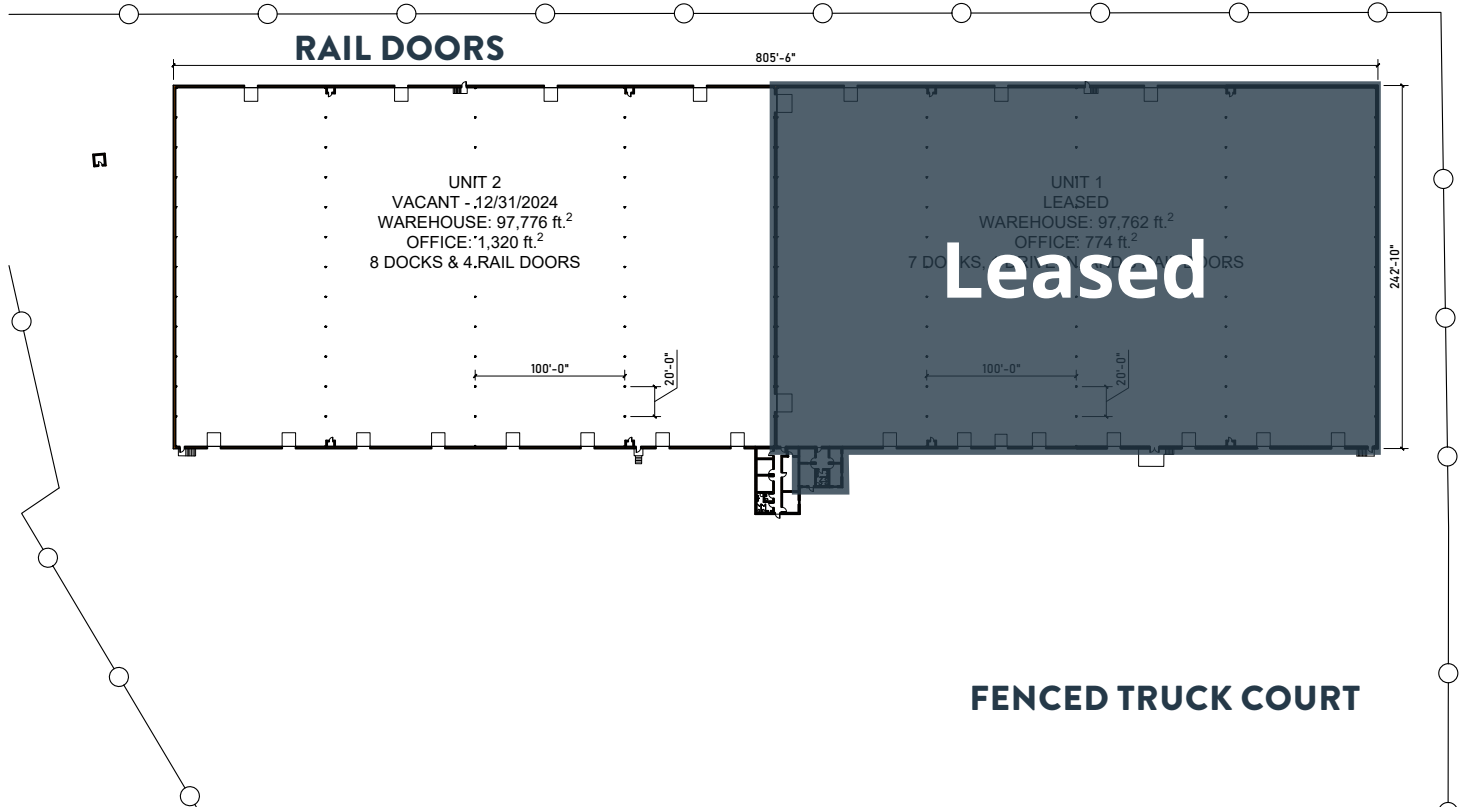

1 Floor Plan
BASE Scale: 1/64" = 1'-0"

Colliers

CHUCK SALLEY, SIOR

Managing Director
+1 803 401 4266
chuck.salley@colliers.com

THOMAS BEARD, SIOR

Vice President
+1 803 401 4247
thomas.beard@colliers.com

JOHN PEBBLES, SIOR

Vice President
+1 803 401 4226
john.pebbles@colliers.com

This document has been prepared by Colliers International for advertising and general information only. Colliers International makes no guarantees, representations or warranties of any kind, expressed or implied, regarding the information including, but not limited to, warranties of content, accuracy and reliability. Any interested party should undertake their own inquiries as to the accuracy of the information. Colliers International excludes unequivocally all inferred or implied terms, conditions and warranties arising out of this document and excludes all liability for loss and damages arising there from. This publication is the copyrighted property of Colliers International and/or its licensor(s). ©2026. All rights reserved.



Providing homes for businesses by finding solutions that create value.